

LEONARDO LEON

GEOMETRIC DESCRIPTION						
PUNTO	LINEA	(Y) NORTE	(X) ESTE	DISTANCIA	RUMBO	DESCRIPCION
20	---	5011.5393	4984.7753	---	---	cf col
43	20-43	5045.9857	4973.5118	36.241	N 18°06'26" W	cf col
31	43-31	5043.2452	5007.4006	34.000	S 85°22'36" E	cf col
8	31-8	5016.8253	5006.7182	26.429	S 01°28'47" W	cf col
20	8-20	5011.5393	4984.7753	22.571	S 76°27'20" W	cf col

AREA = 856.3009 MC. = 0.2179 CDA.


STATE ROAD #759

NOTES

- 1- ALL DISTANCES AND ELEVATIONS ARE EXPRESSED IN METERS.
- 2- HORIZONTAL CONTROL IS REFERED TO AN ARBITRARY SYSTEM.
- 3- THE SURVEY WAS MADE WITH A CALIBRATED LEICA TOTAL STATION AND A RECON TDS DATA COLLECTOR.

LEGEND:	
SYMBOL	DESCRIPTION
---	PROPERTY LINES
—□—□—	METAL FENCE
—○—○—	CHAIN LINK FENCE
—x—x—	BARBED WIRE FENCE
—wavy—	INDEX CONTOURS
—dashed—	INTERMEDIATE CONTOURS
•	POINTS
△	STATIONS
×	BENCH MARK
○	BORDERING POINTS
○	MANHOLES
□	CATCH BASINS
—	HEADWALLS
— —	LIGHTING POLES
— —	POWER POLES
— —	TELEPHONE POLES

CONTROL STATIONS				
STATION	(Y) NORTH	(X) EAST	ELEVATION	DESCRIPTION
1	16933.5946	73665.4852	31.027	PK NAIL
2	16898.3067	73637.4570	30.791	PK NAIL
83	16915.5840	73678.5060	30.445	STEEL ROD

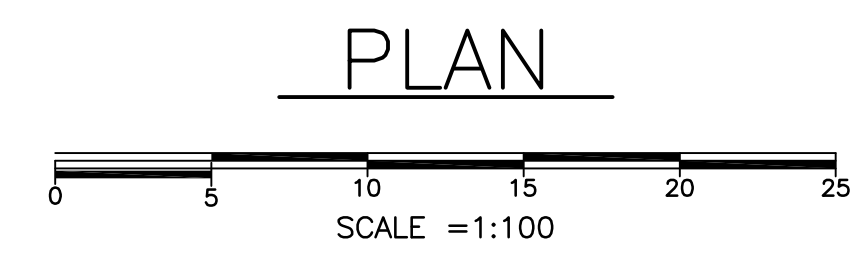

SURVEY PLAN  
ESCALA: 1:100

<p>UNIQUE SURVEYING GROUP LAND SURVEYING CONSULTANTS PMB .159 Ave. Esmeralda 405 Guaynabo P.R. 00969 TEL: 787.632.9565 Fax: 787.790.7181</p>	<p>REVISIONS</p> <table border="1"> <tr><td> </td><td> </td></tr> <tr><td> </td><td> </td></tr> <tr><td> </td><td> </td></tr> </table> <p>PARCEL LOCATED AT ROAD #759 KM 1.65 BARRIO CALZADA, MAUNABO, PUERTO RICO</p> <p>BOUNDARY SURVEY PLAN</p> <p>Date: 5-15-09 Drawing by: H.YORDAN Revised by: M.SANTIAGO</p> <p>1 of 01</p> <p>AB-1</p>						