


**Electronic Copy**


Please note that this drawing is an electronic copy and may not be used as a sealed map and may not represent an actual survey.



Christ's Way Church an  
Evangelical Fellowship  
Deed Book 4690, Page 1038

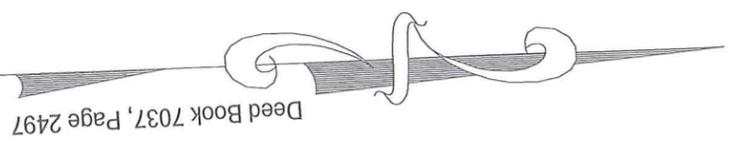

Deed Book 7037, Page 2497

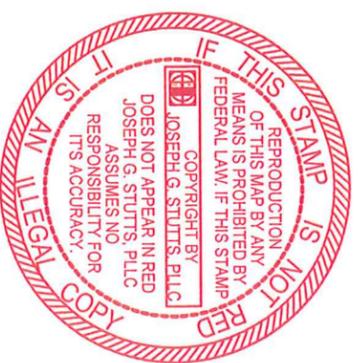


**Map of Survey For:**

United States of America  
 4418 & 4422 Old Randleman Road  
 Sumner Township  
 Guilford County  
 Greensboro, NC  
 Tax Parcels: 0142385 & 0142378  
 Deed Book 7069, Page 1426  
 Deed Book 6805, Page 2586

**Old Randleman Road**

This property is subject to any easements, agreements, or rights - of - ways of record prior to this date and not visible at the time of inspection.  
 This is to certify that this plot was drawn from a recorded map and field survey. That the property lines and location of all structures are accurately shown hereon, and there are no encroachments either way across property lines, unless noted otherwise.  
 This property has not been evaluated for special flood hazard area as determined by the Department of Housing and Urban Development. For flood boundaries contact the Federal Emergency Management Agency.  
 This map does not meet the requirements of G.S. 47-30 as amended.  
 Title Search Performed By Others  
 Ratio of Precision: 1:10,000+  
 Drawn By: JGS  
 File:

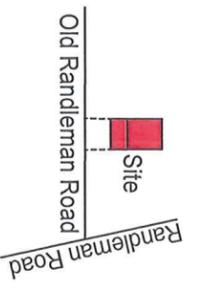

Location Map: Not To Scale



DATE: 5.19.2016  
 SCALE: 1" = 60'

**Joseph G. Stutts, PLLC**  
 PROFESSIONAL LAND SURVEYORS  
 303 East Bessemer Avenue  
 Greensboro, North Carolina 27401  
 Phone: (336) 273-3930 Fax: (336) 273-7476