


SCALE: 1"=800'

# Plat of Survey of Part of Sections 9, 16, & 17 of T.41N., R.21W. Masonville Township Delta County, Michigan

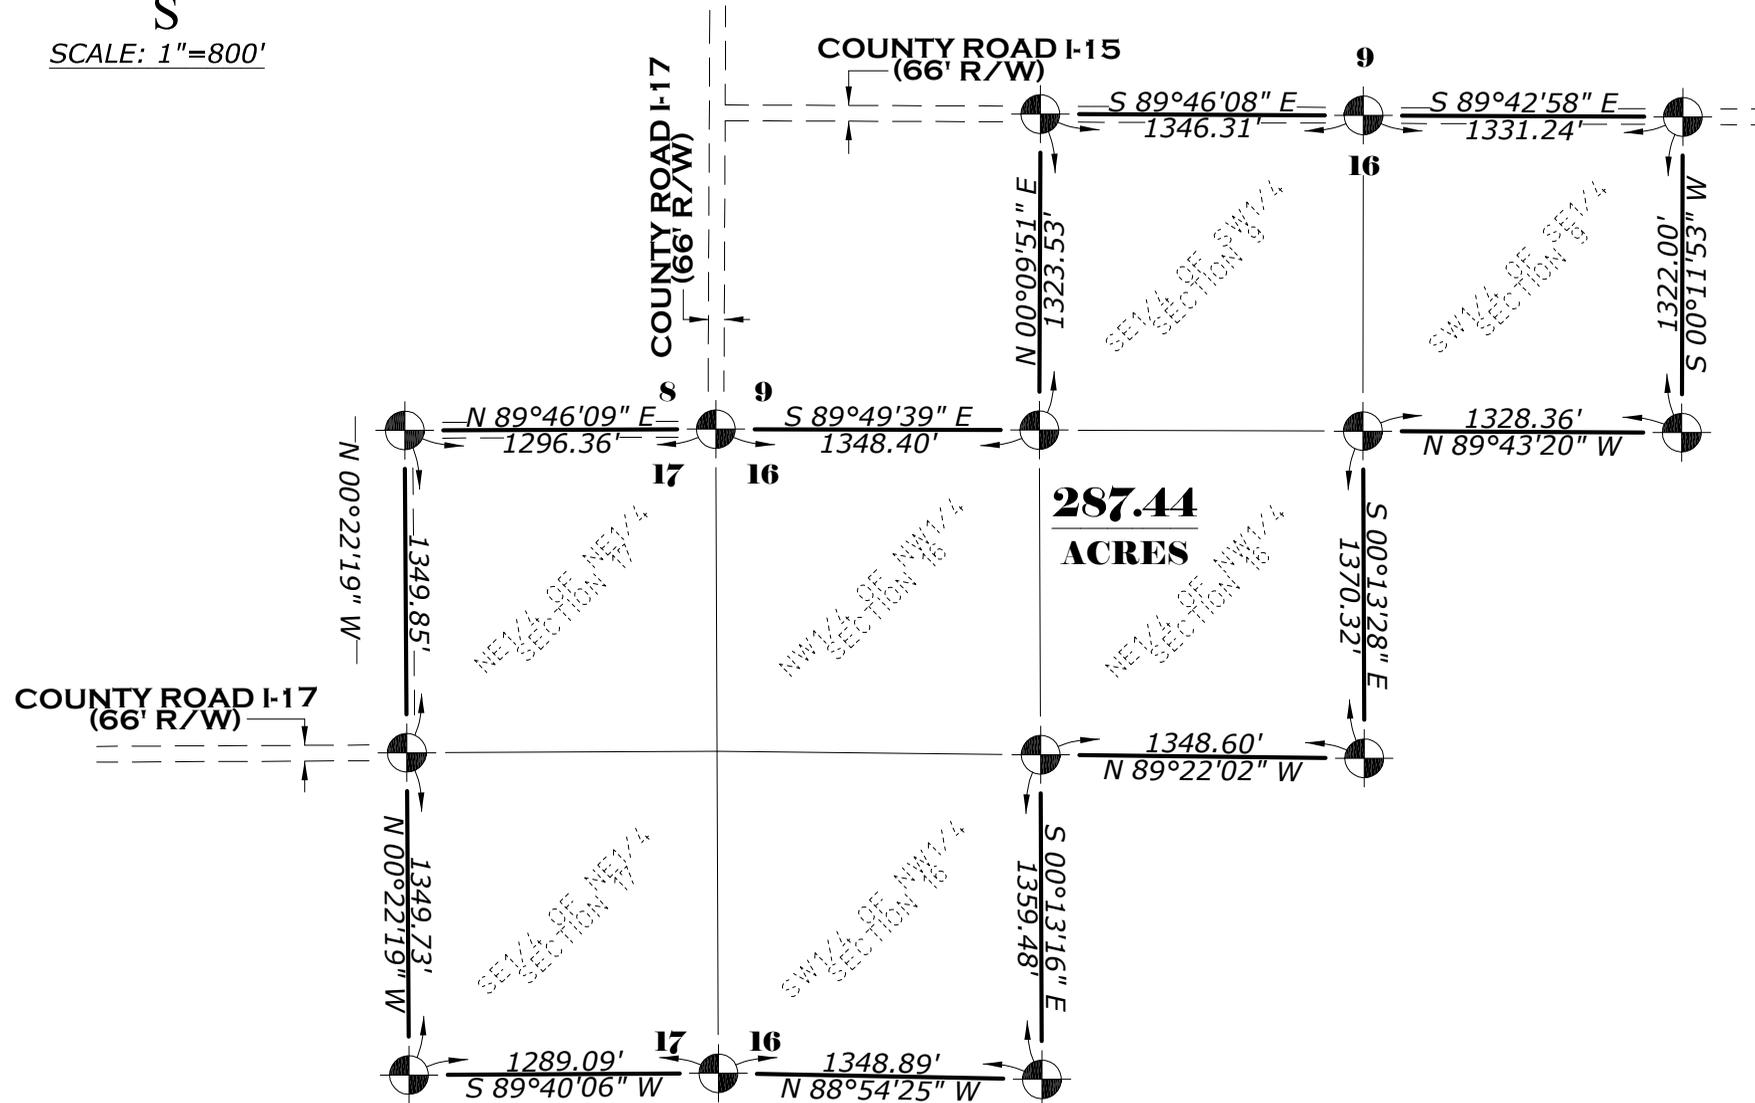


JOB NUMBER	16254-1609
SURVEY FOR	HBCS
SUBJECT	BOUNDARY SURVEY
DATE OF SURVEY	SEPTEMBER 2016
DATE OF MAPPING	SEPTEMBER 2016

CERTIFICATE OF SURVEY TO:

**HBCS**

I, TERENCE S. WANIC, A PROFESSIONAL SURVEYOR IN THE STATE OF MICHIGAN, HEREBY CERTIFY; THAT I HAVE MADE A SURVEY OF THE ABOVE DESCRIBED LANDS, THAT IRON MONUMENTS, TOGETHER WITH THOSE FOUND HAVE BEEN PLACED OR LOCATED AT THE POSITIONS INDICATED HEREON, THAT THERE ARE NO VISIBLE PHYSICAL ENCROACHMENTS EITHER WAY ACROSS PROPERTY LINES, EXCEPT AS SHOWN, THAT THE RELATIVE ERROR OR CLOSURE OF THE UNADJUSTED FIELD MEASUREMENTS OF THE SURVEY IS LESS THAN THE RATIO OF 1 PART IN 10,000.

TERENCE S. WANIC, Professional Surveyor No. 44296

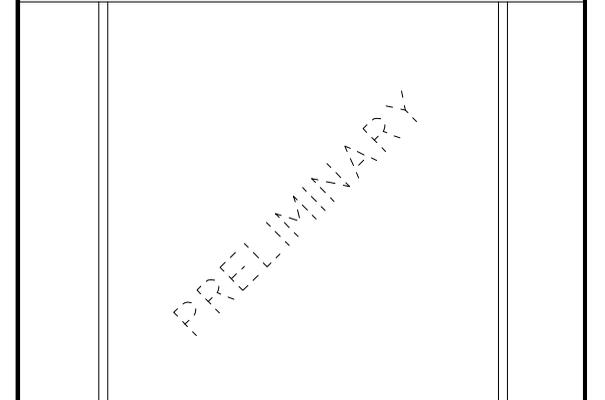

1410 Ludington Street  
Escanaba, Michigan 49829  
Phone (906)786-1755,  
Fax 786-6487  
info@daviswanic.com

LEGEND

	INDICATES A LINE NOT DRAWN TO SCALE
○	IRON MONUMENTS SET
●	IRON MONUMENTS FOUND
□	CONC. MONUMENTS SET
■	CONC. MONUMENTS FOUND
⊕	CHISELED CROSS IN CONCRETE
(M)	MEASURED DISTANCE AND/OR BEARING
(R)	RECORDED DISTANCE AND/OR BEARING
●	SECTION CONTROL CORNERS